


SPECIFICATION:

JOSAM 23500-IRMA-6 SERIES COATED CAST IRON ROOF DRAIN, SQUARE PEDESTRIAN GRATE SET IN SQUARE SECURED FRAME, FRAME SUPPORT COLLAR, PERFORATED STAINLESS STEEL EXTENSION FILTER, WEJLOC® NON-PUNCTURING FLASHING COLLAR LARGE SUMP WITH EXTRA-WIDE ROOF FLANGE AND BOTTOM OUTLET.

ROOF DRAIN

W/PERFORATED STAINLESS EXTENSION

SERIES 23500-IRMA-6

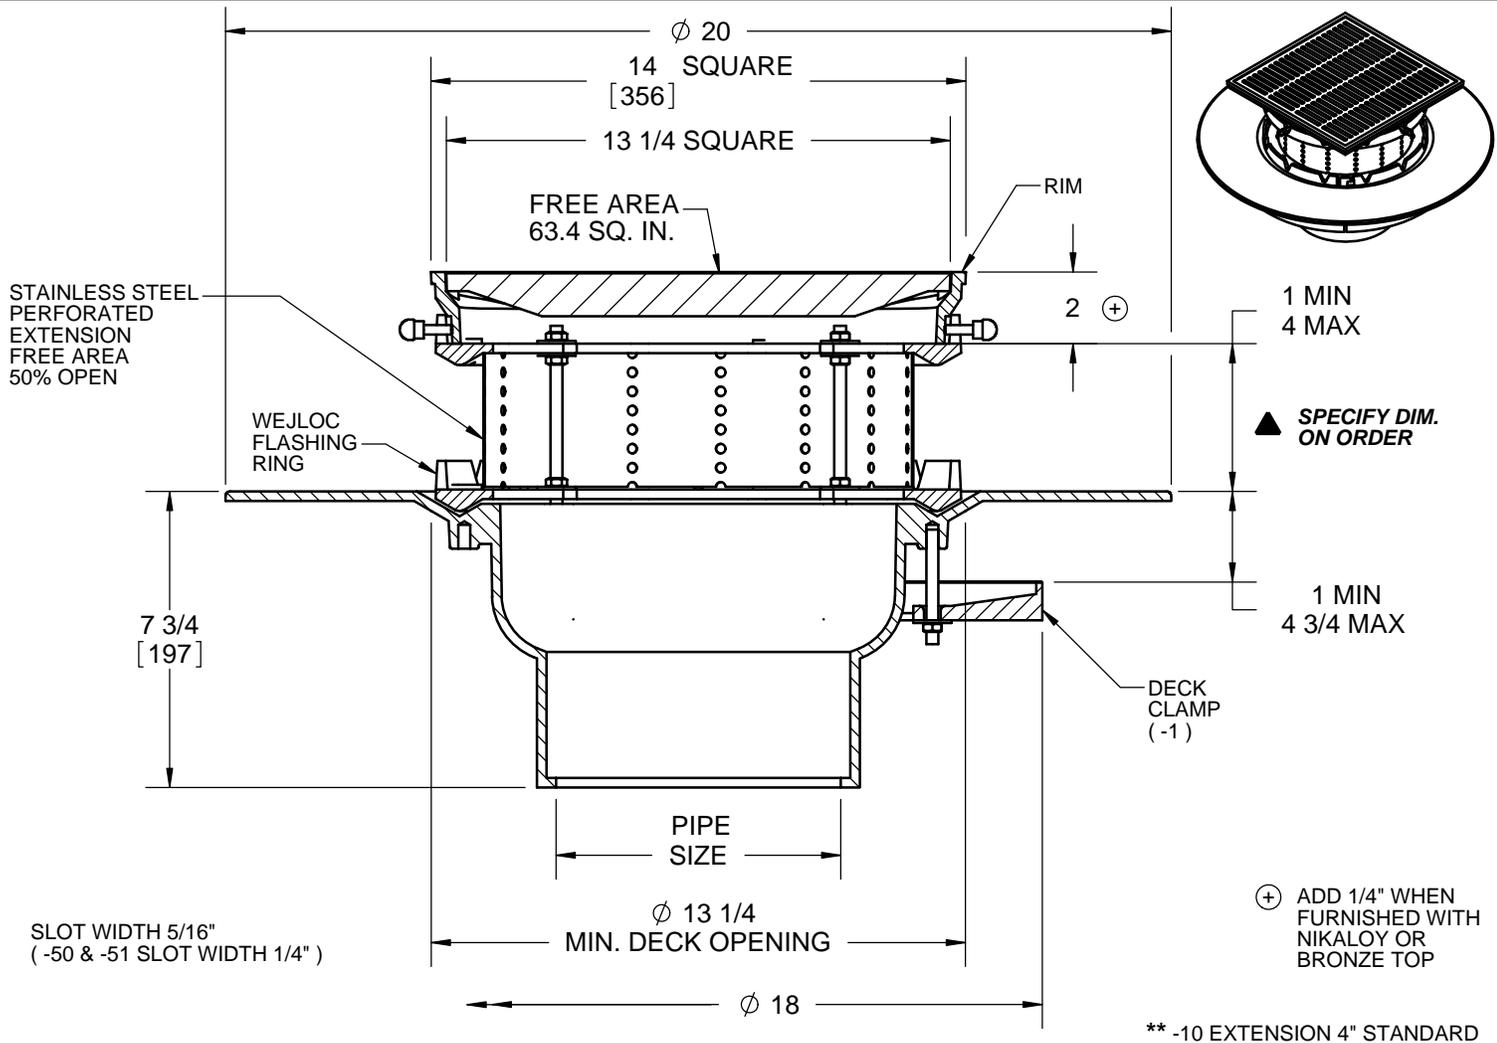

	2"	PIPE SIZE		-2	DRAIN RECEIVER
	3"	PIPE SIZE		-3	DECK CLAMP ASY. AND DRAIN RECEIVER
	4"	PIPE SIZE		-3C	DRAIN RECEIVER AND DRAIN RECEIVER CLIPS
	5"	PIPE SIZE	X	-6	EXTRA WIDE FLANGE DRAIN BODY (-X OUTLET ONLY)
	6"	PIPE SIZE		-10	FIXED EXT. COLLAR, CAST IRON (SPECIFY HEIGHT **)
				-10-20	FIXED EXT. COLLAR, GALVANIZED (SPECIFY HEIGHT **)
X	-X	INSIDE CAULK OUTLET		-37-50	HVY-DUTY DUCTILE UNDERGRATE LAMINATED TOP, NIKALOY
				-37-51	HVY-DUTY DUCTILE UNDERGRATE LAMINATED TOP, BRONZE
	-AE	THREADED LEVELZE ADJ. EXT.		-50	CAST IRON UNDERGRATE LAMINATED TOP, NIKALOY
X	-IRMA	PERFORATED STAINLESS STEEL EXT.		-51	CAST IRON UNDERGRATE LAMINATED TOP, BRONZE
	-CR	CLAMPING DRAIN RECEIVER (MIN. DECK OPENING ϕ 16")		-66	NO-HUB SIDE OUTLET (2" THRU 6" OUTLETS ONLY)
	-PG	PARKING GRATE - 110 SQ. IN. F. A. (DUCTILE IRON ONLY)		-36	DUCTILE IRON GRATE
				-VP	SECURED GRATE, VANDAL-PROOF SCREWS
	-1	DECK CLAMP ASY.			
	-1C	DRAIN RECEIVER CLIPS (MIN. DECK OPENING ϕ 16")			

** -10 EXTENSION 4" STANDARD

WARNING: Cancer and Reproductive Harm - www.P65Warnings.ca.gov

DATE OF LAST CHANGE: 6/27/18

DIMENSIONS ARE SUBJECT TO MANUFACTURERS TOLERANCES AND CHANGE WITHOUT NOTICE. WE CAN ASSUME NO RESPONSIBILITY FOR USE OF SUPERSEDED OR VOID DATA.

JOSAM
MICHIGAN CITY, INDIANA

NOTES