


SPECIFICATION:

JOSAM 23500-IRMA-SC SERIES COATED CAST IRON ROOF DRAIN, SQUARE DUCTILE IRON GRATE WITH SOLID NIKALOY COVER SET IN SQUARE SECURED FRAME, PERFORATED STAINLESS STEEL EXTENSION FILTER, WEJ-LOC® NON-PUNCTURING CLAMP RING, LARGE SUMP AND BOTTOM OUTLET.

ROOF DRAIN

W/PERFORATED STAINLESS EXTENSION

SERIES 23500-IRMA-SC

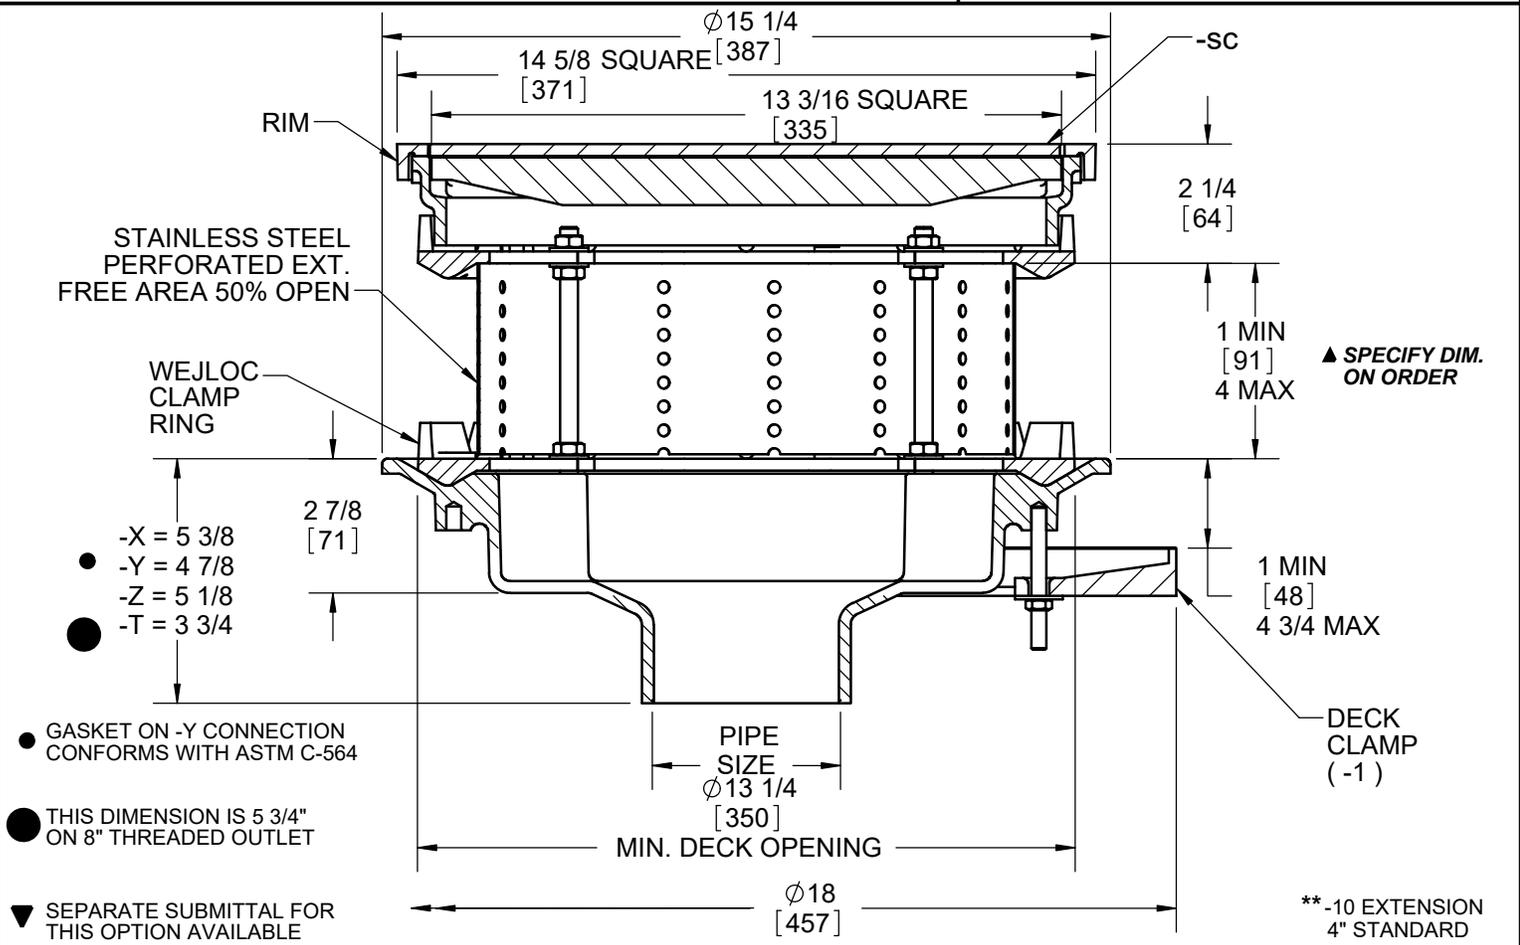

		2"	PIPE SIZE			-1	DECK CLAMP ASY.
		3"	PIPE SIZE			-1C	DRAIN RECEIVER CLIPS (MIN. DECK OPENING ϕ 16")
		4"	PIPE SIZE			-2	DRAIN RECEIVER
		5"	PIPE SIZE			-3	DECK CLAMP ASY. AND DRAIN RECEIVER
		6"	PIPE SIZE			-3C	DRAIN RECEIVER AND DRAIN RECEIVER CLIPS
		8"	PIPE SIZE		▼	-6	EXTRA WIDE FLANGE DRAIN BODY (-X OUTLET ONLY)
		10"	PIPE SIZE (AVAILABLE IN NO-HUB ONLY)			-10	FIXED EXT. COLLAR, CAST IRON (SPECIFY HEIGHT **)
						-10-20	FIXED EXT. COLLAR, GALVANIZED (SPECIFY HEIGHT **)
		-X	INSIDE CAULK OUTLET			-18	EXTRA-DEEP SUMP
		-Y	HUB OUTLET W/GASKET (2", 3" & 4" SIZES ONLY)			-20	GALVANIZED CAST IRON PARTS
		-Z	NO-HUB SPIGOT OUTLET			-36	DUCTILE IRON GRATE (CAST IRON TOP ONLY)
		-T	THREADED OUTLET			-37-50	HVY-DUTY DUCTILE UNDERGRATE LAMINATED TOP, NIKALOY
						-37-51	HVY-DUTY DUCTILE UNDERGRATE LAMINATED TOP, BRONZE
		-AE	THREADED LEVEZE® ADJ. EXT.			-50	CAST IRON UNDERGRATE LAMINATED TOP, NIKALOY
X		-IRMA	PERFORATED STAINLESS STEEL EXTENSION			-51	CAST IRON UNDERGRATE LAMINATED TOP, BRONZE
		-CR	CLAMPING DRAIN RECEIVER (MIN. DECK OPENING ϕ 16")			-66	NO-HUB SIDE OUTLET (2" THRU 6" OUTLETS ONLY)
		-PG	PARKING GRATE - 110 SQ. IN. FREE AREA				
X		-SC	LAMINATED SOLID COVER, SATIN FINISH NIKALOY	X		-VP	SECURED GRATE, VANDAL-PROOF SCREWS

DATE OF LAST CHANGE: 03/27/20
 DIMENSIONS ARE SUBJECT TO MANUFACTURERS TOLERANCES AND CHANGE WITHOUT NOTICE. WE CAN ASSUME NO RESPONSIBILITY FOR USE OF SUPERSEDED OR VOID DATA.



NOTES

WARNING: Cancer and Reproductive Harm - www.P65Warnings.ca.gov